


# Ananta Homes

By **ANANTA LAND**

**PRODUCT KNOWLEDGE**



# Ananta Land Past Projects

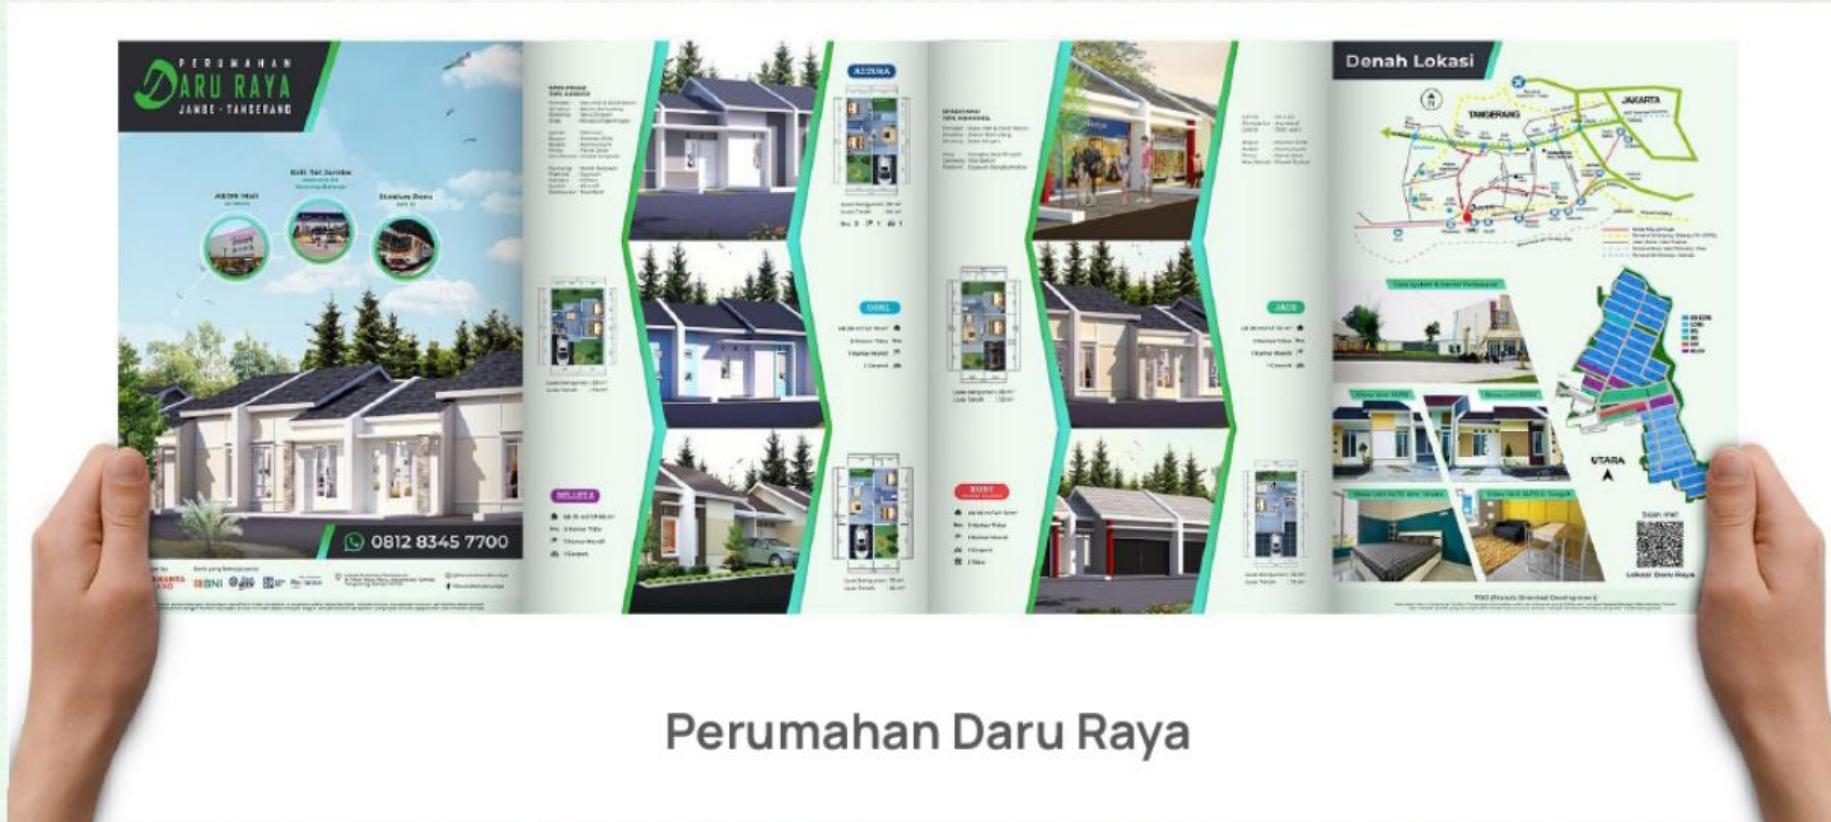

Perumahan Daru Raya

# Ananta Land Past Projects



Perumahan Daru Raya

# Ananta Land Past Projects



Perumahan Astoria Garden Serpong

# Ananta Land Past Projects



**Perumahan Astoria Garden Serpong**

**prime360.id®**  
Digital Sales Consultant & Partner

Proudly  
Presents

Ananta Homes



**A**  
**ANANTA HOMES**  
**TENJO**

# Tipe Tulip 27 / 60 (6x10)



**PRICE  
START FROM  
200 JUTA-AN ✓**

# Tipe Lotus 33 / 60 (6x10)



**PRICE  
START FROM  
270 JUTA-AN ✓**

# Tipe Iris 36 / 60 (6x10)



**PRICE  
START FROM  
310 JUTA-AN ✓**

# Tipe Daisy 36 / 72 (6x12)



**PRICE  
START FROM  
400 JUTA-AN ✓**

# Tipe Camelia 45 / 72 (6x12)



**PRICE  
START FROM  
430 JUTA-AN ✓**

# Tipe Aster 45 / 90 (6x15)



**PRICE  
START FROM  
500 JUTA-AN ✓**

## Spesifikasi Bangunan


Pondasi	: Batu Kali & Sloof Beton
Struktur	: Beton Bertulang
Dinding	: Bata Ringan (Double Dinding)
Atap	: Rangka Baja Ringan
Genteng	: Beton
Kusen	: Alumunium
Pintu	: Enginering Wood
Plafond	: Gypsum Rangka Hollow
Lantai	: Keramik 40 x 40
Pompa Air	: Sumur/PAM
Listrik	: 1300 Watt, <b>type</b> (27/60, 33/60, 36/60) 2200 Watt, <b>type</b> (36/72, 45/72, 45/90)
Dapur	: Kitchen Sink






MASTER PLAN SITE ANANTA HOME TENJO

SKALA 1: 500

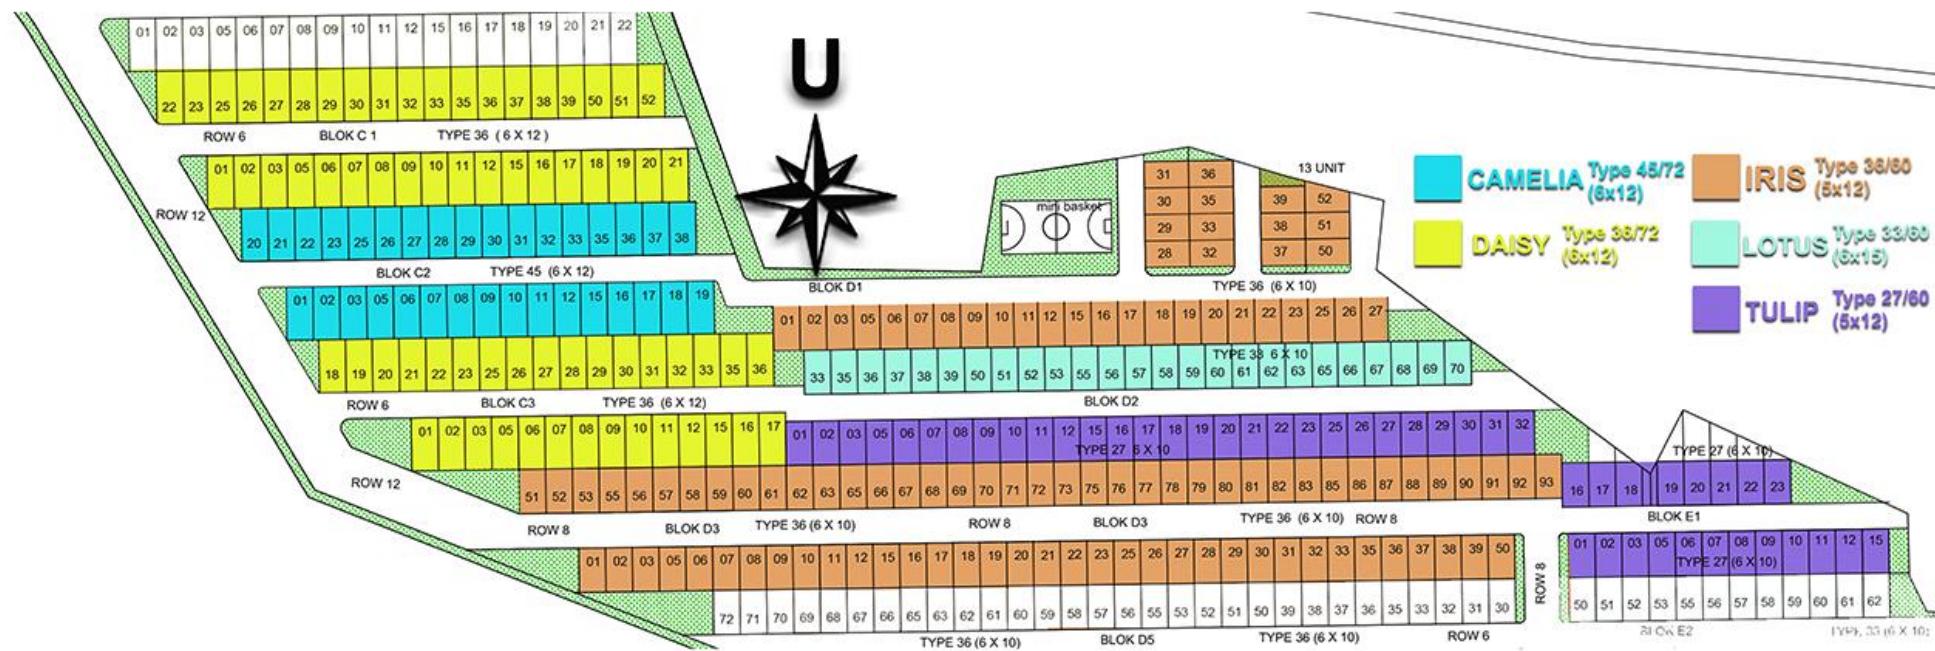


# Location


Jl. Raya Jasinga Tenjo, Singabrama,  
Kec. Tenjo, Kabupaten Bogor, Jawa  
Barat 16370

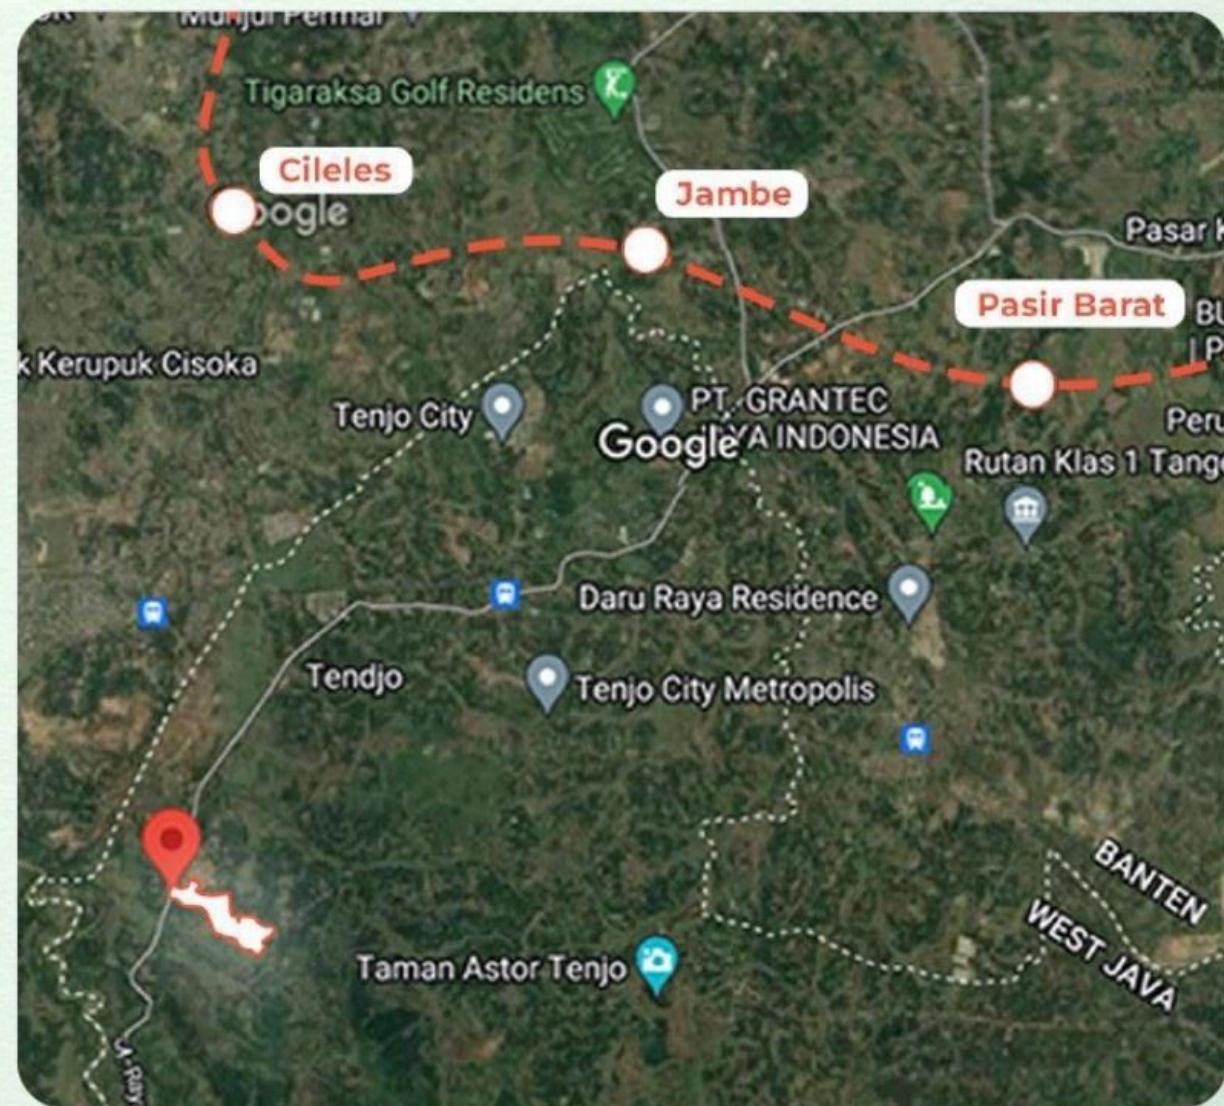

# Accessibility

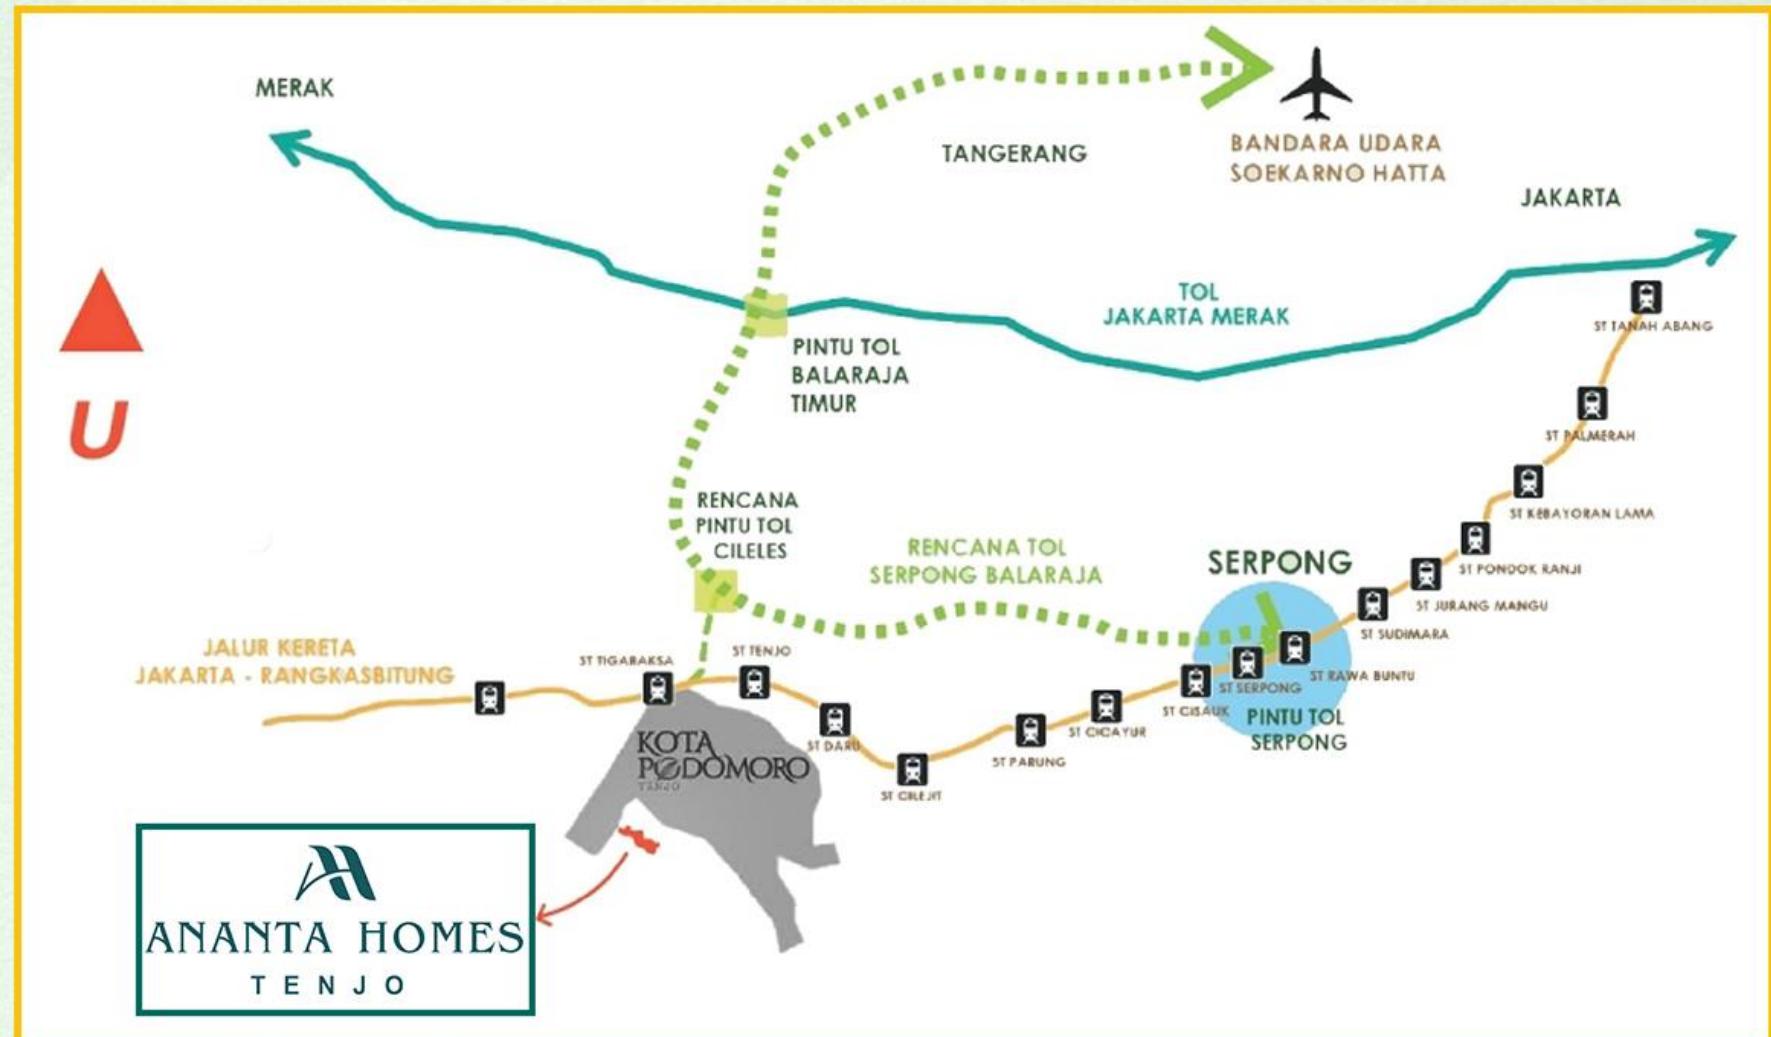

# Development Plan

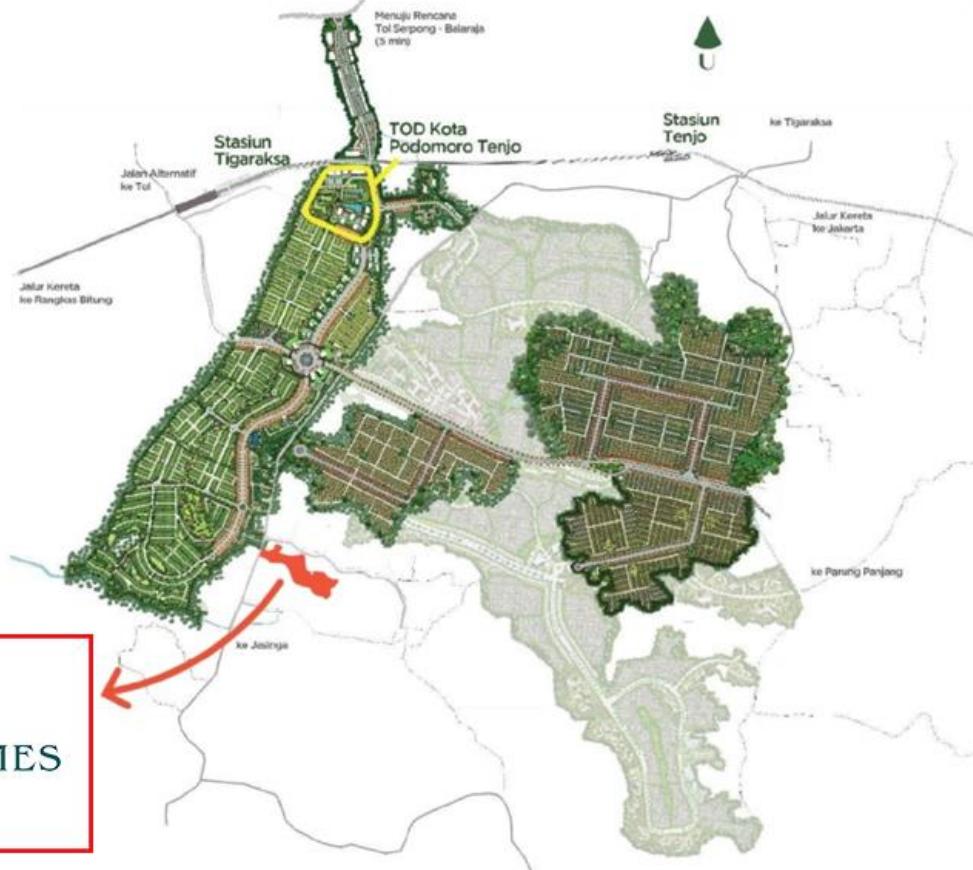

# Future Development City

**Jakarta**



10,8 million resident  
Density 16,816  
people/km<sup>2</sup>

**Serpong**



1,2 million resident  
Density 18,283  
people/km<sup>2</sup>

**Tenjo**



**THE NEXT  
SATELITE CITY**

# Customer Promo

Ananta Homes

Tanpa BI Cek ?  
Cicilan developer ?  
Free BPHTB ?  
Free Biaya Akad ?  
Free DP ?  
**ALL IN**

**PEMBAYARAN BOOKING,  
DAPAT DITRANSFER KE :**

**BCA      6044977880**

**A/N      PT. ANANTAGRAHA MITRA PROPERTINDO**

## **PERSYARATAN BOOKING :**

- KTP**
- NPWP**
- MEMBAYAR BOOKING FEE SEBESAR  
RP. 3.000.000,-**

Thank  
you

Ananta Homes