



# **GREEN BALANGAN RESIDENCE**



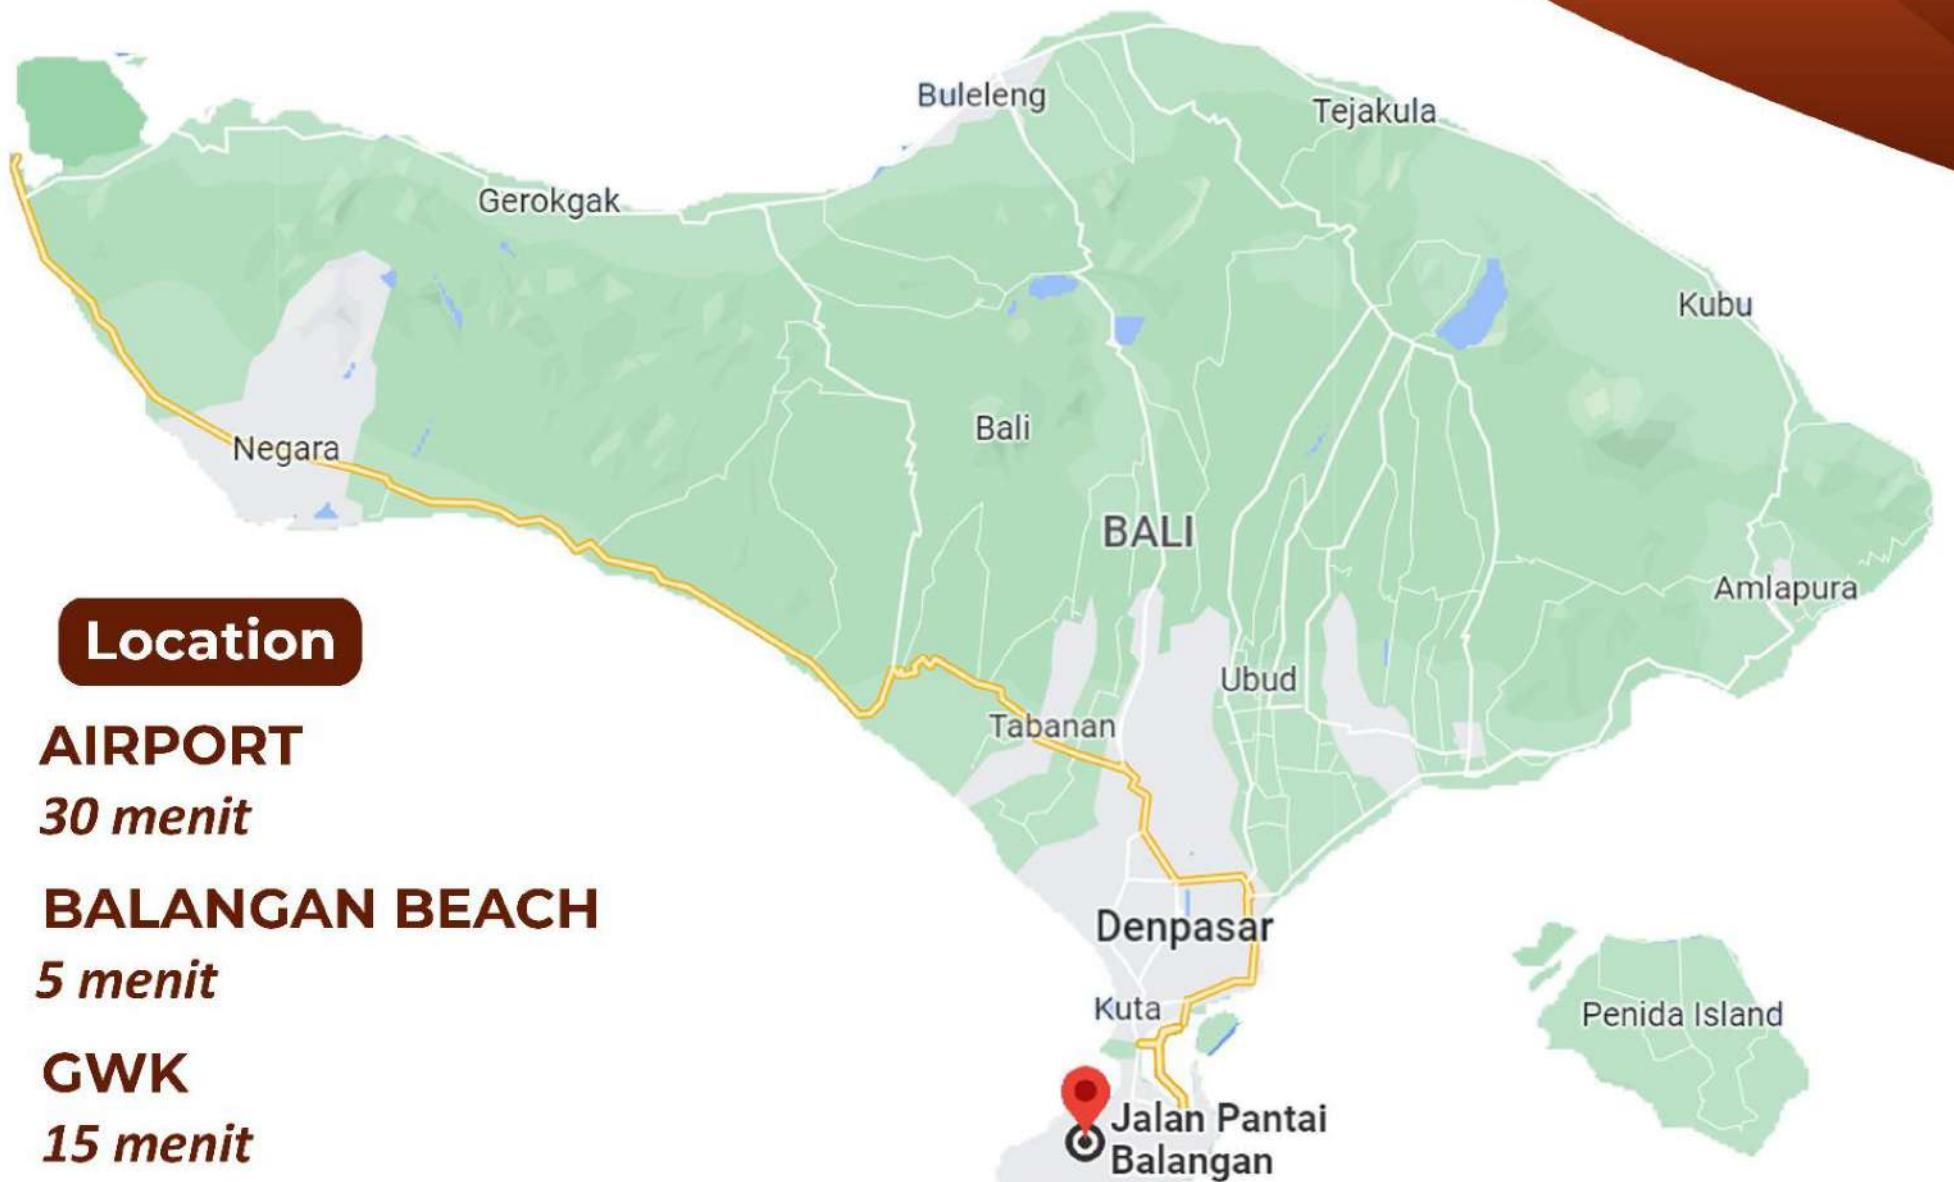

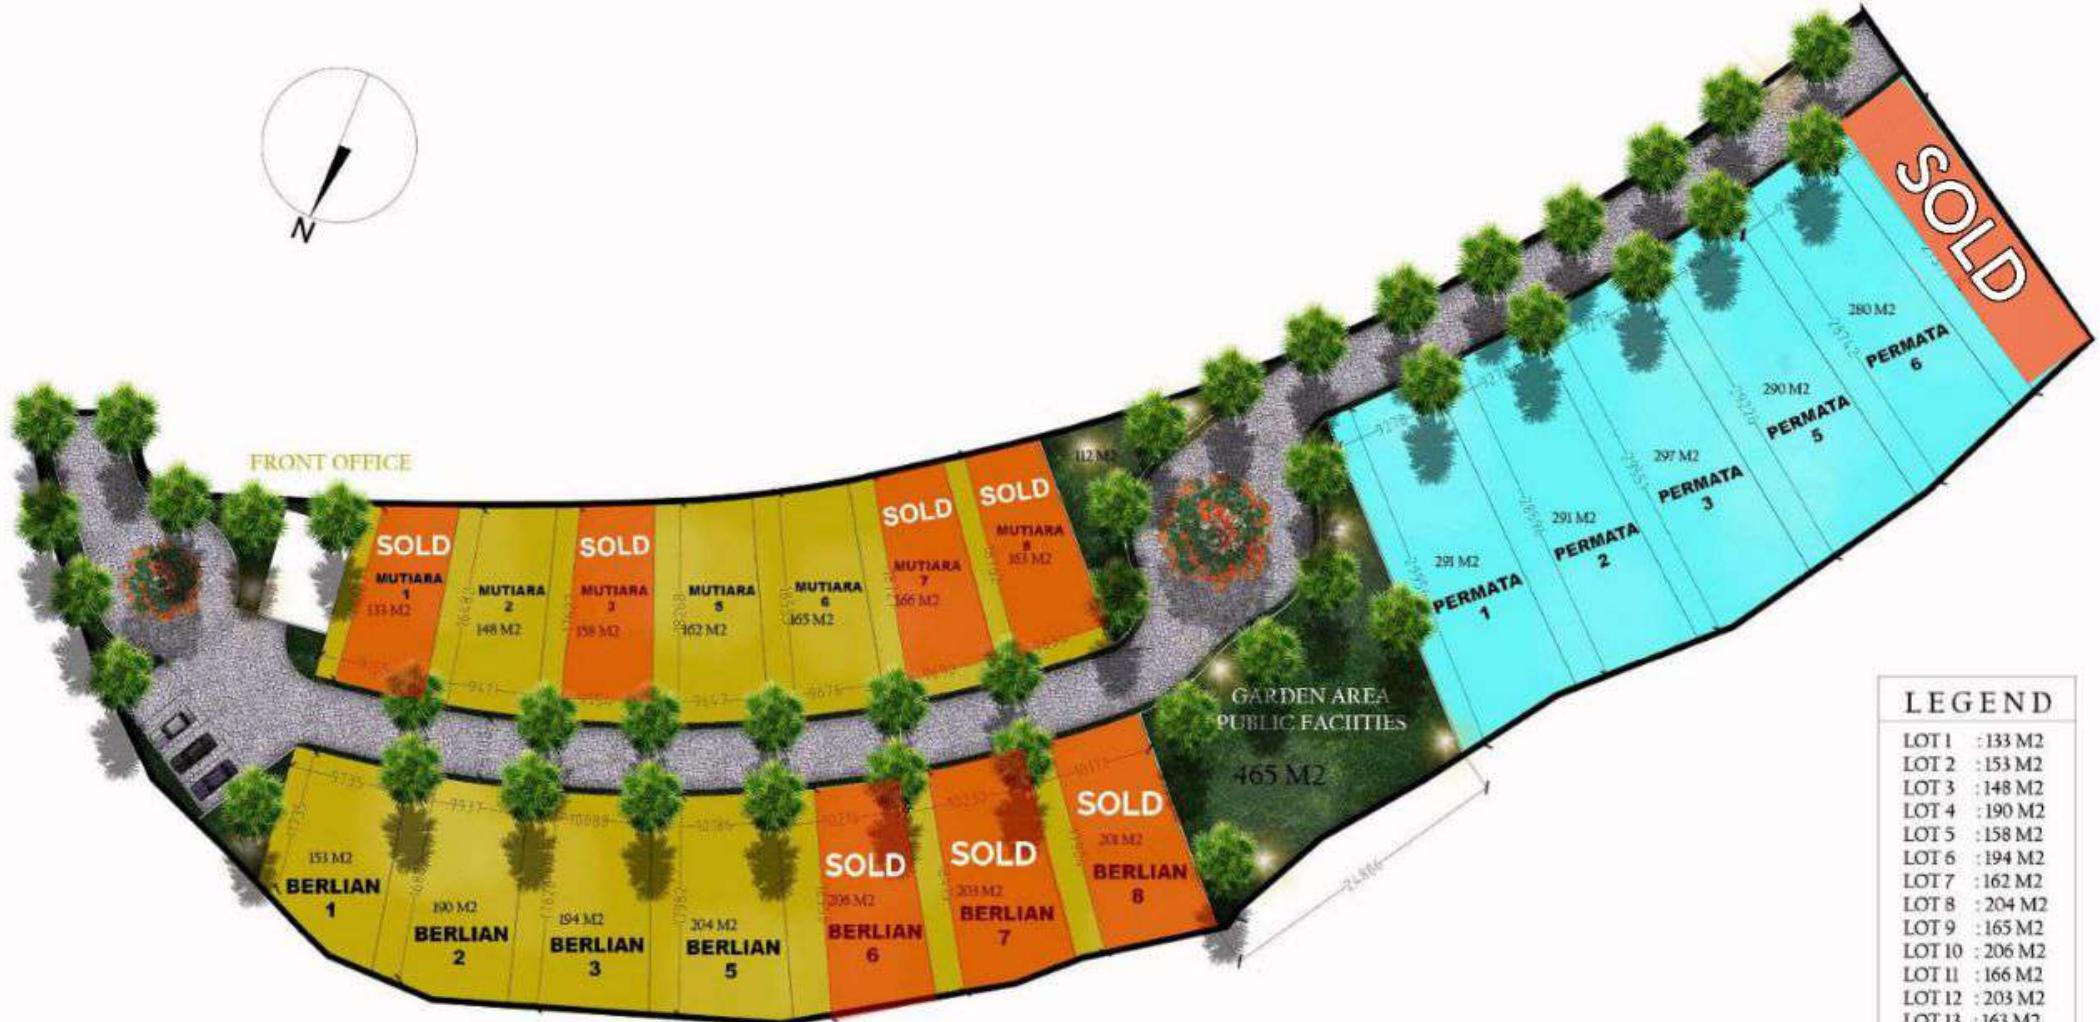

**BLOK PLAN**  
SCALE 1:450 - A3

LEGEND	
LOT 1	: 133 M <sup>2</sup>
LOT 2	: 153 M <sup>2</sup>
LOT 3	: 148 M <sup>2</sup>
LOT 4	: 190 M <sup>2</sup>
LOT 5	: 158 M <sup>2</sup>
LOT 6	: 194 M <sup>2</sup>
LOT 7	: 162 M <sup>2</sup>
LOT 8	: 204 M <sup>2</sup>
LOT 9	: 165 M <sup>2</sup>
LOT 10	: 206 M <sup>2</sup>
LOT 11	: 166 M <sup>2</sup>
LOT 12	: 203 M <sup>2</sup>
LOT 13	: 163 M <sup>2</sup>
LOT 14	: 201 M <sup>2</sup>
LOT 15	: 291 M <sup>2</sup>
LOT 16	: 291 M <sup>2</sup>
LOT 17	: 297 M <sup>2</sup>
LOT 18	: 290 M <sup>2</sup>
LOT 19	: 280 M <sup>2</sup>
LOT 20	: 240 M <sup>2</sup>
ROAD & GARDEN	
: 2,205 M <sup>2</sup>	
TOTAL	
: 6,339 M <sup>2</sup>	



**TYPE  
MUTIARA**














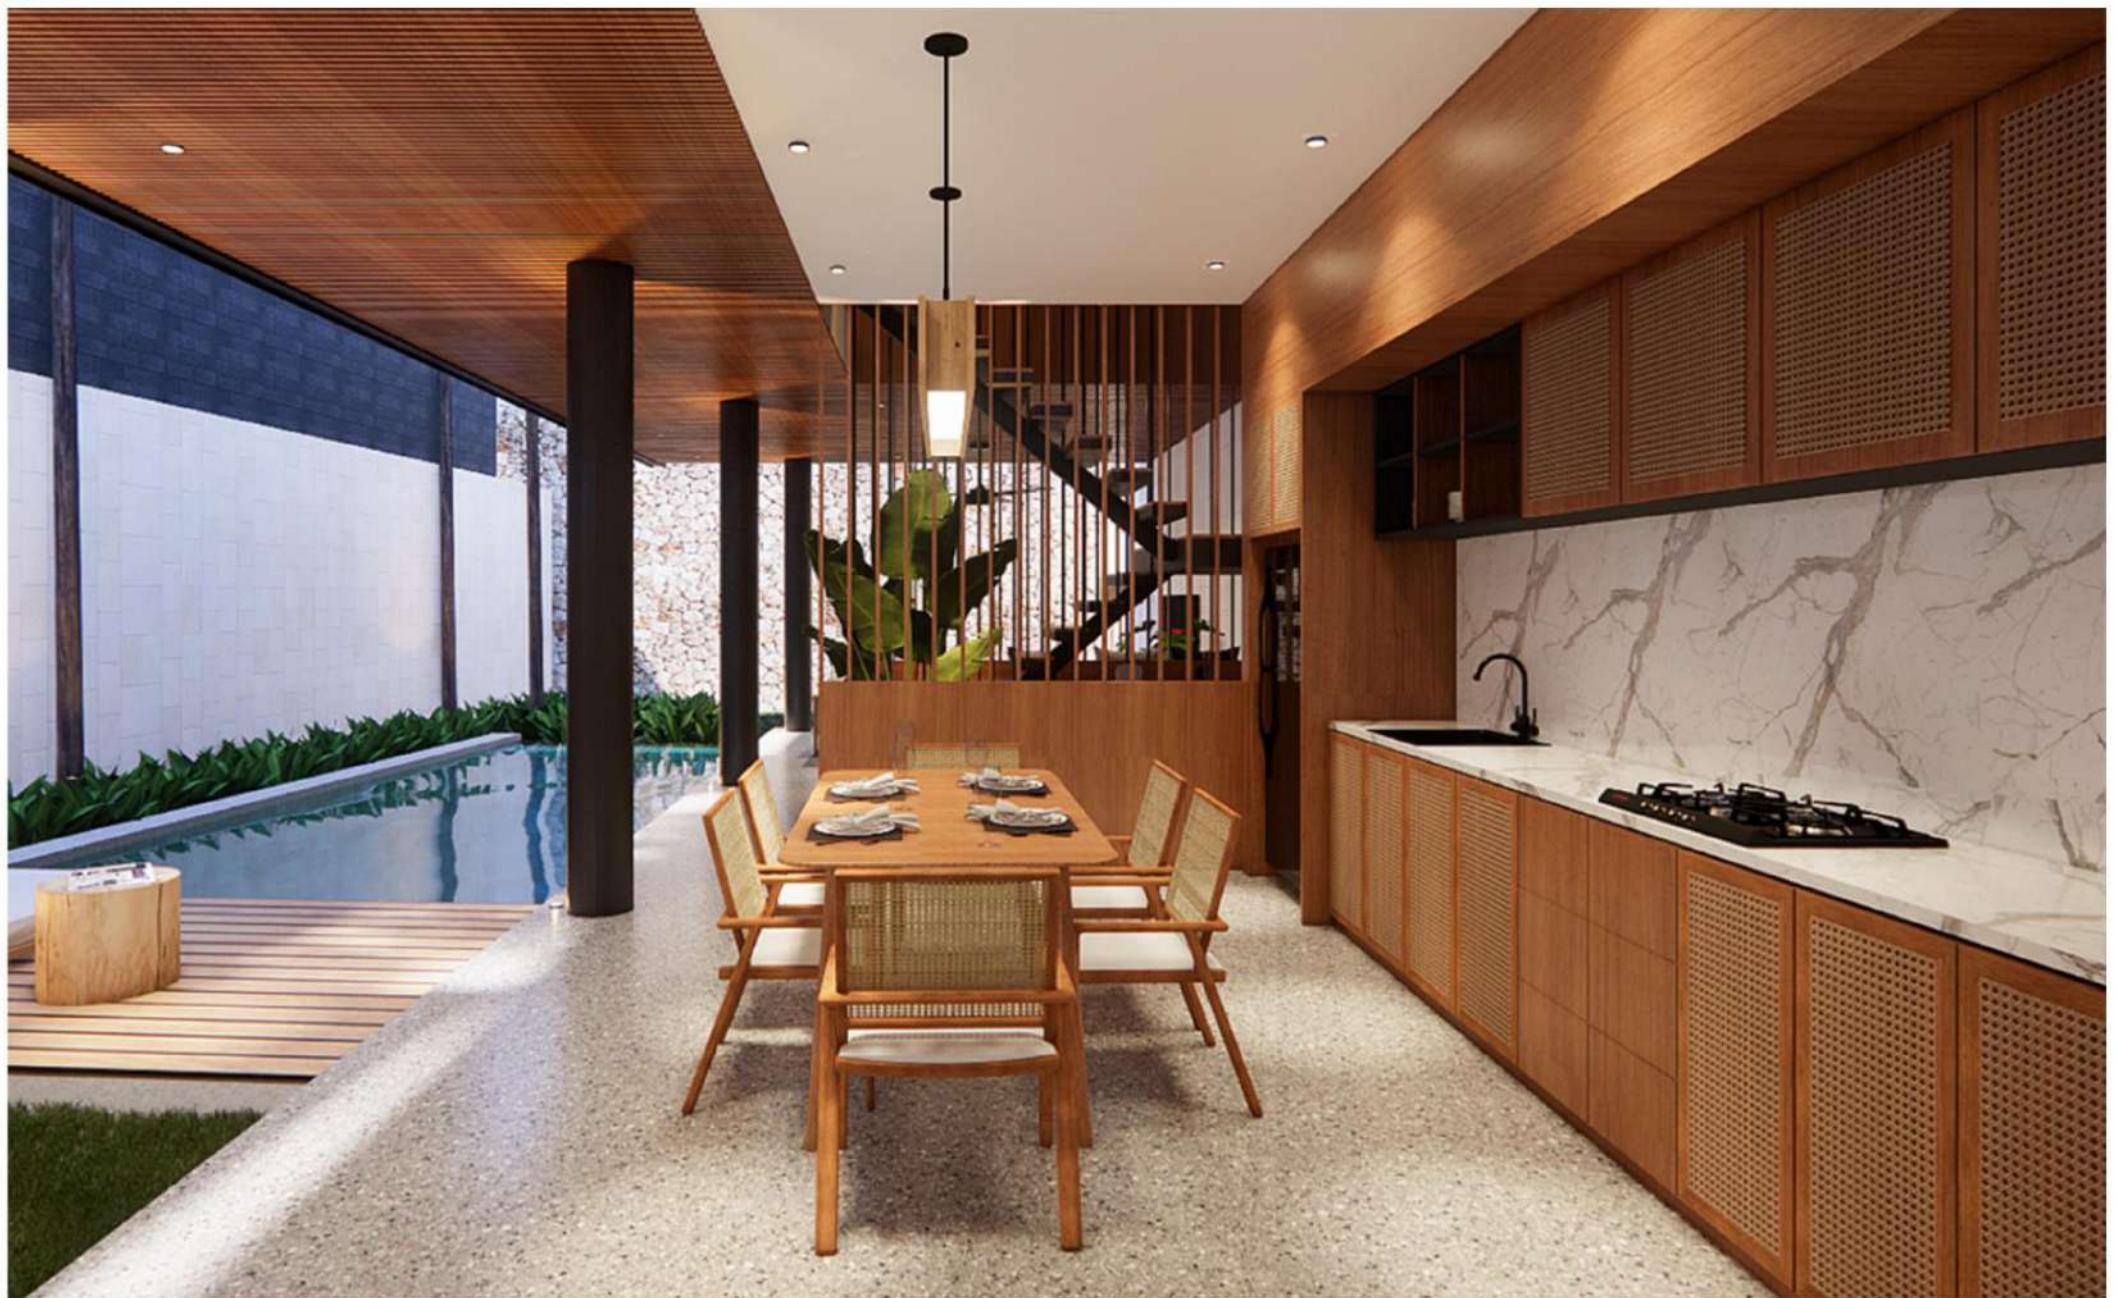


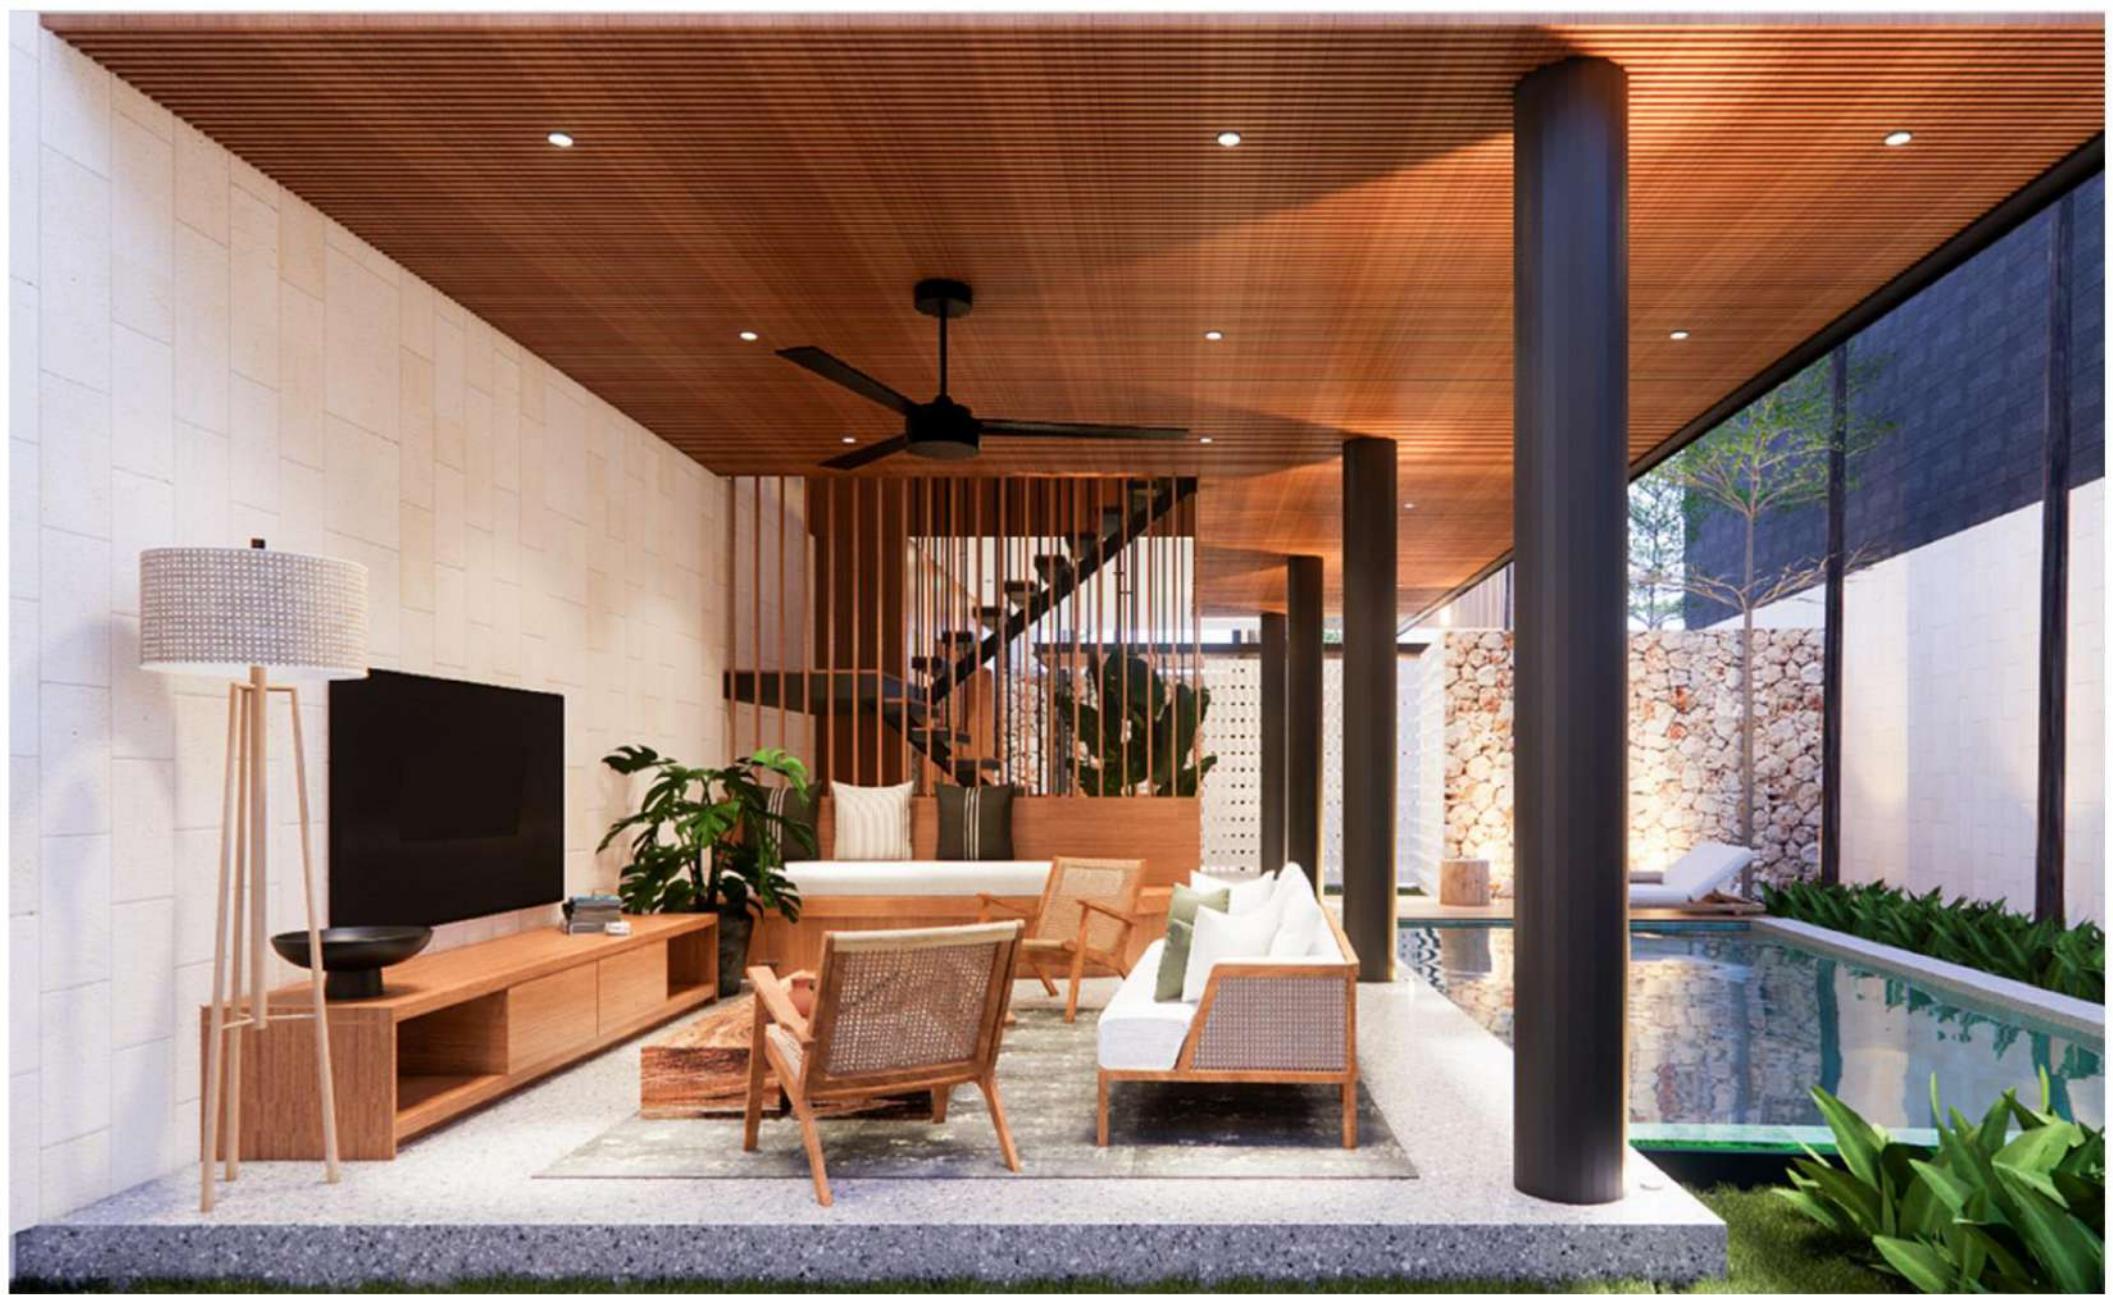





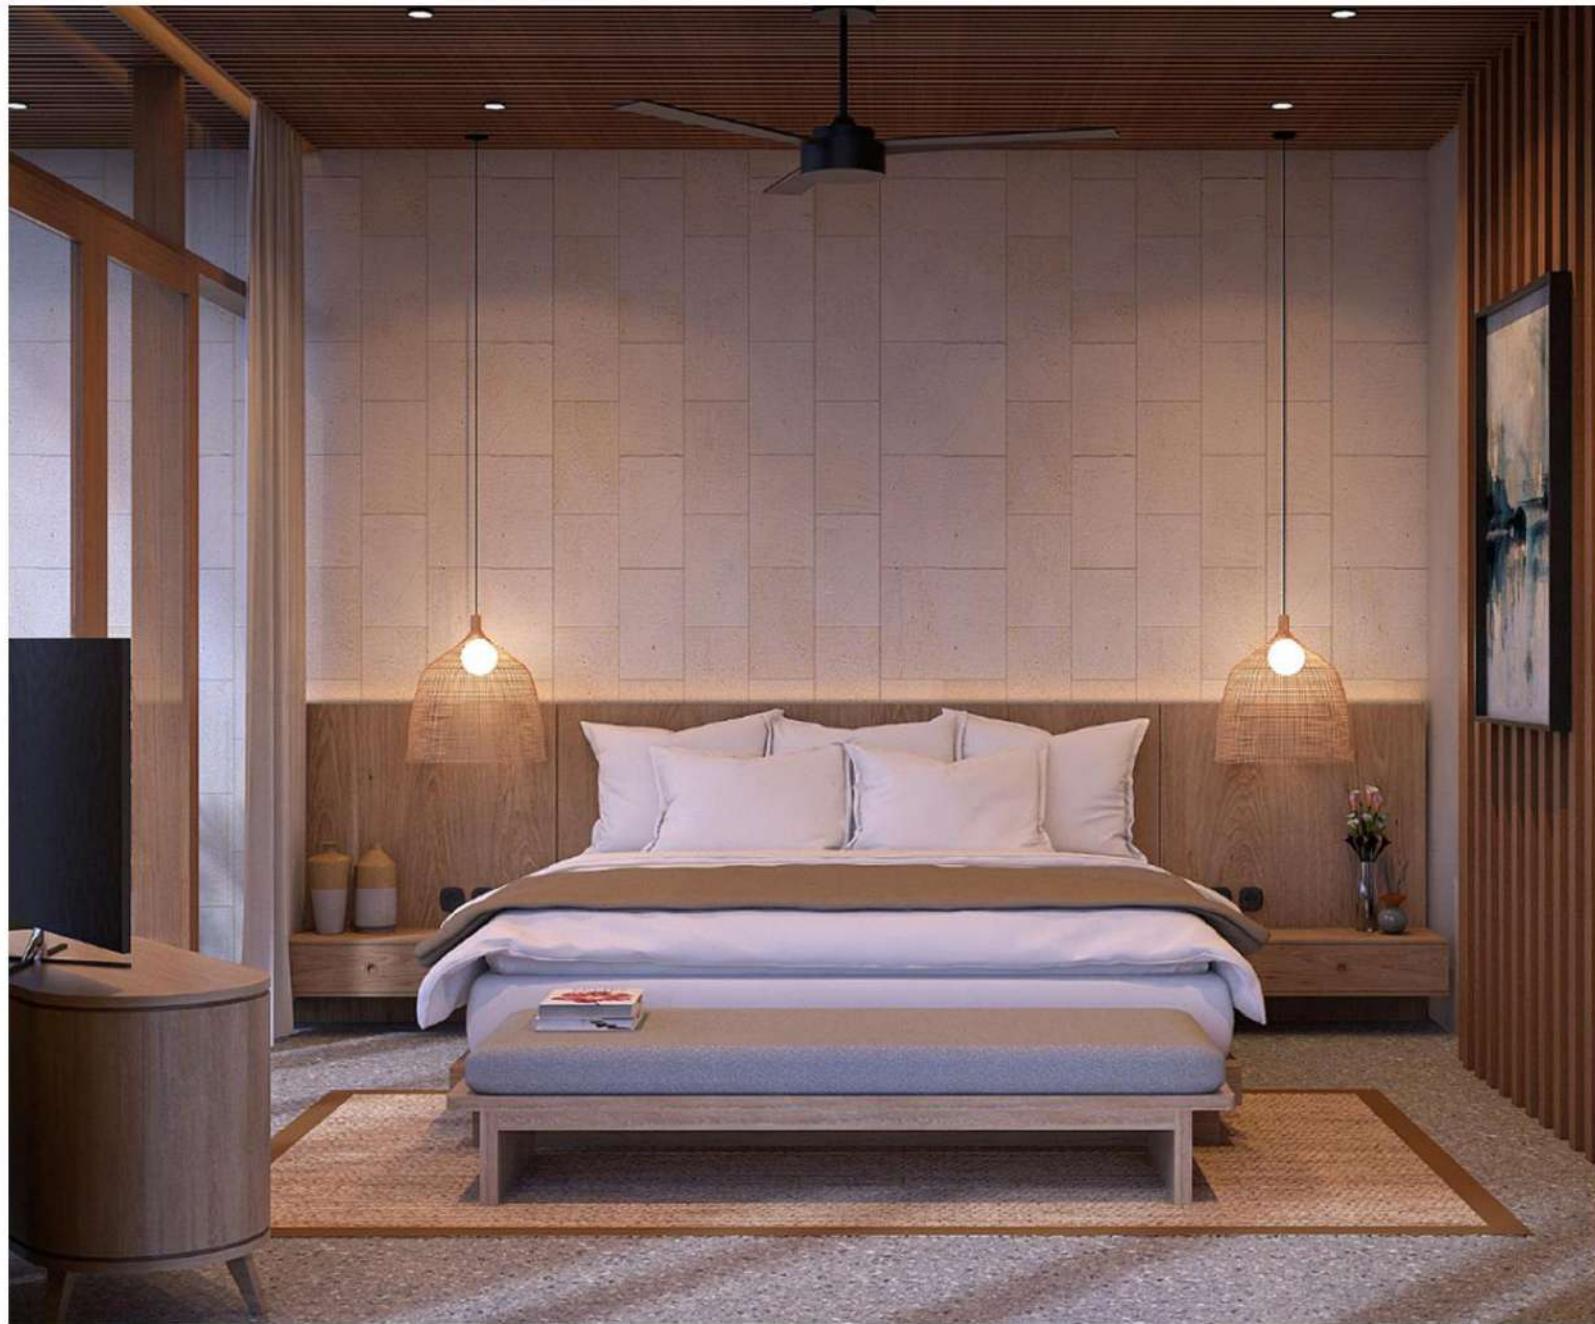

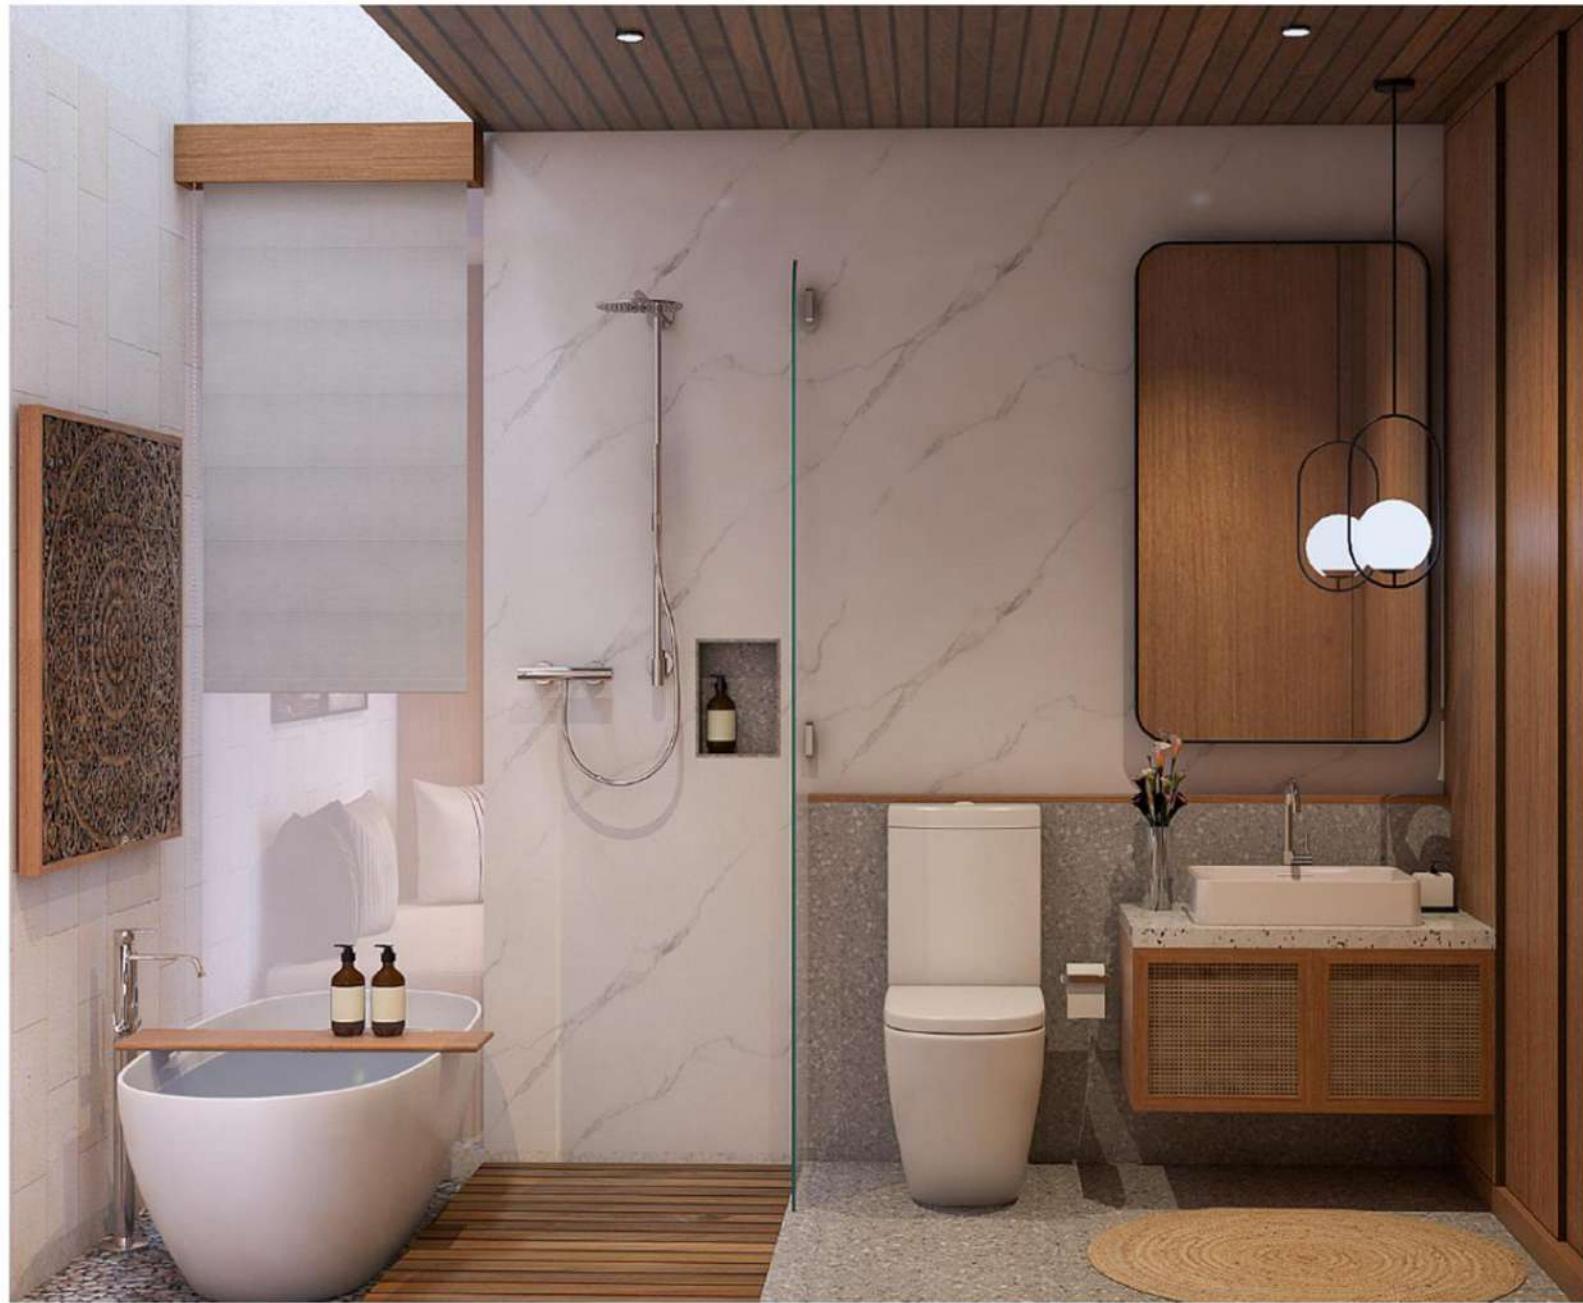

# TYPE **BERLIAN**



VILLA -BALANGAN  
TYPE 3 BERDOOM

RENCANA DENAH LANTAI 2



VILLA -BALANGAN  
TYPE 3 BERDOOM

RENCANA DENAH LANTAI 1















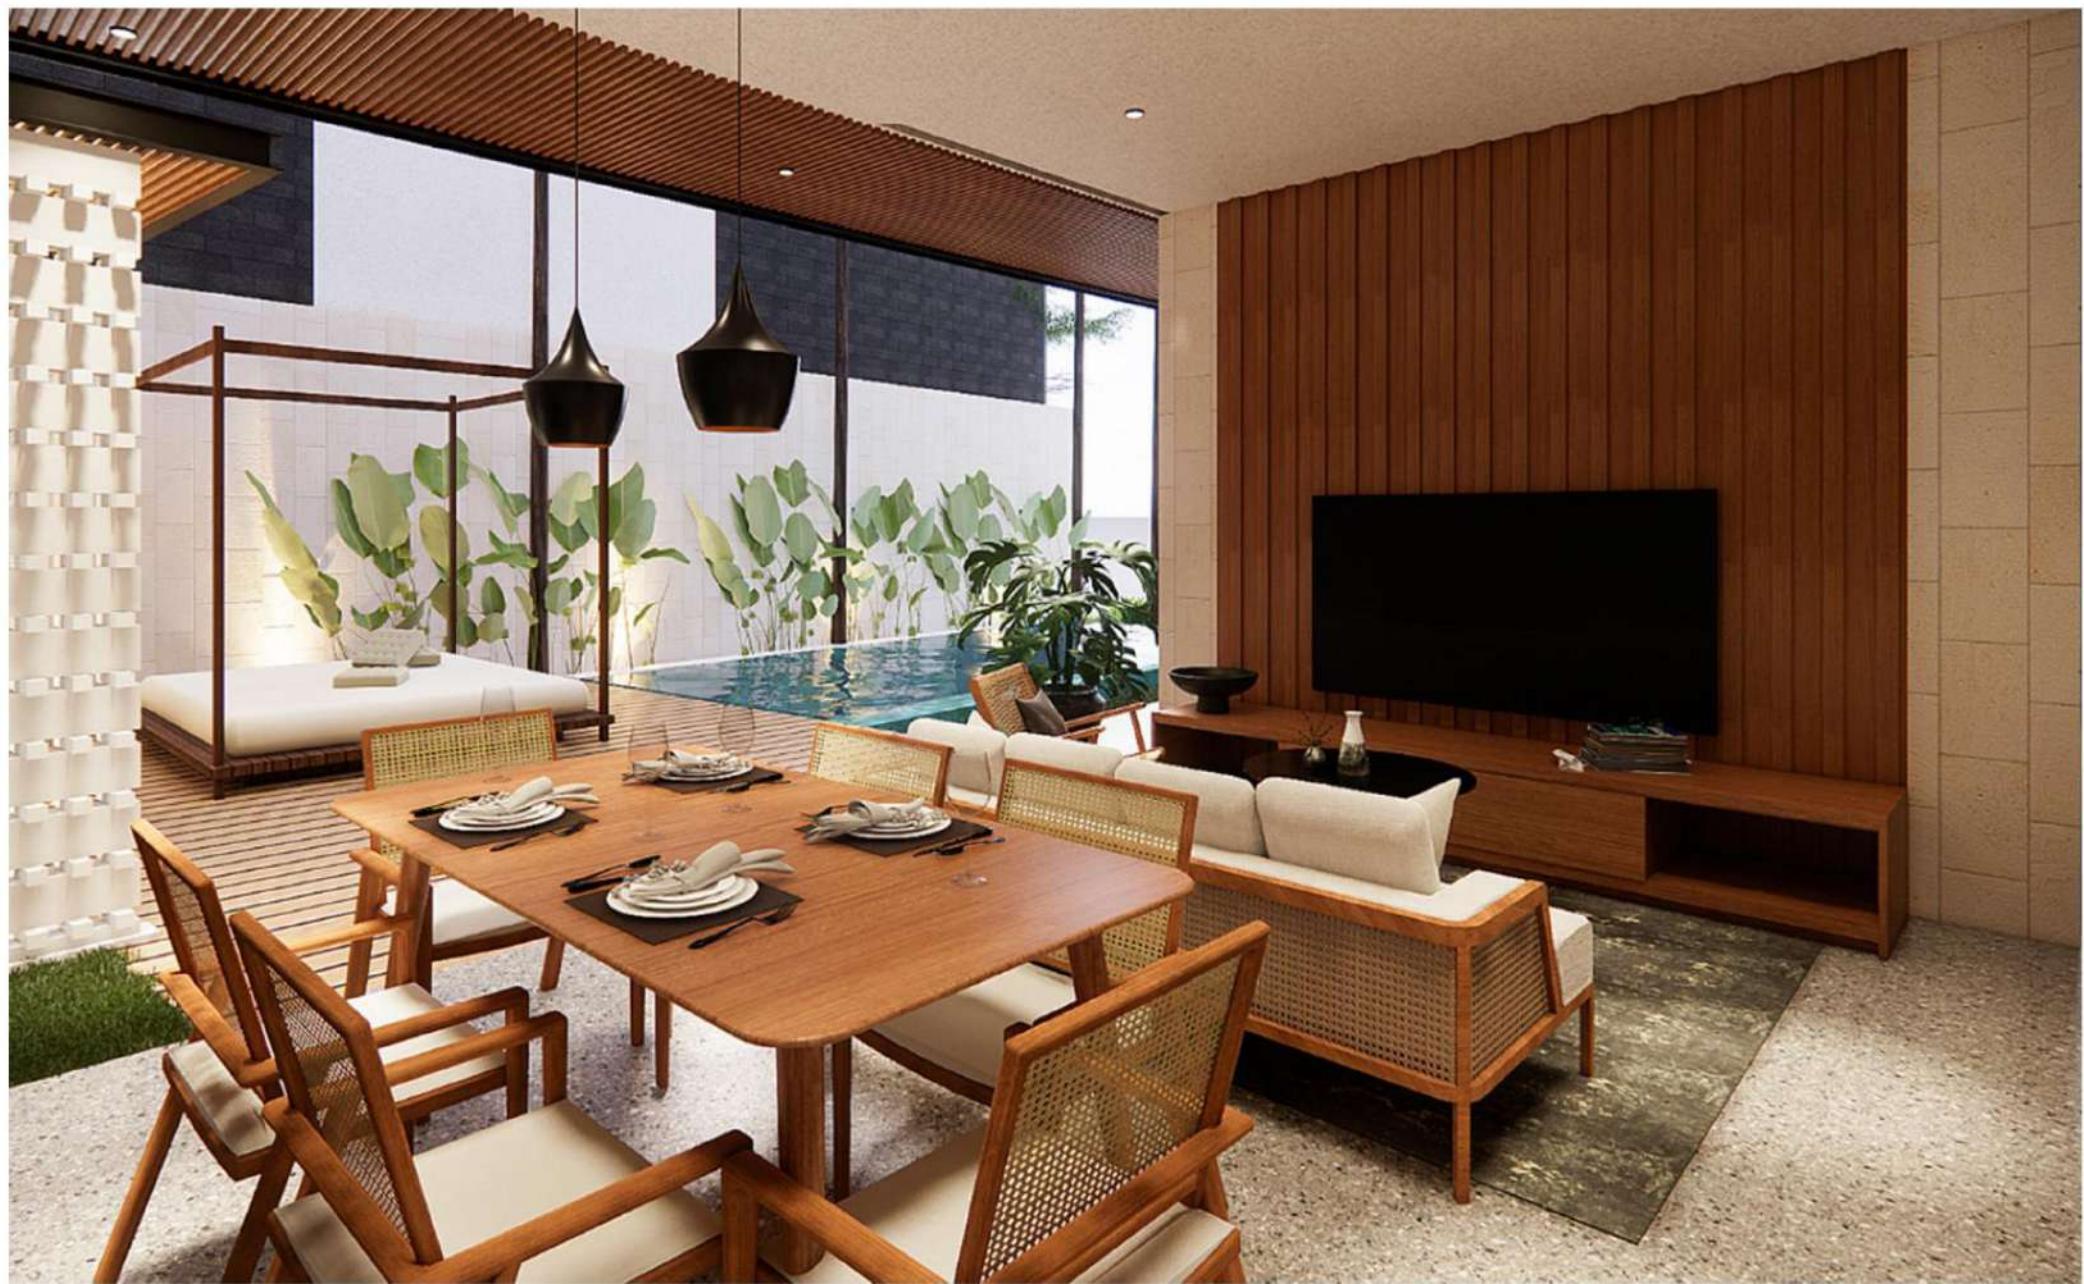



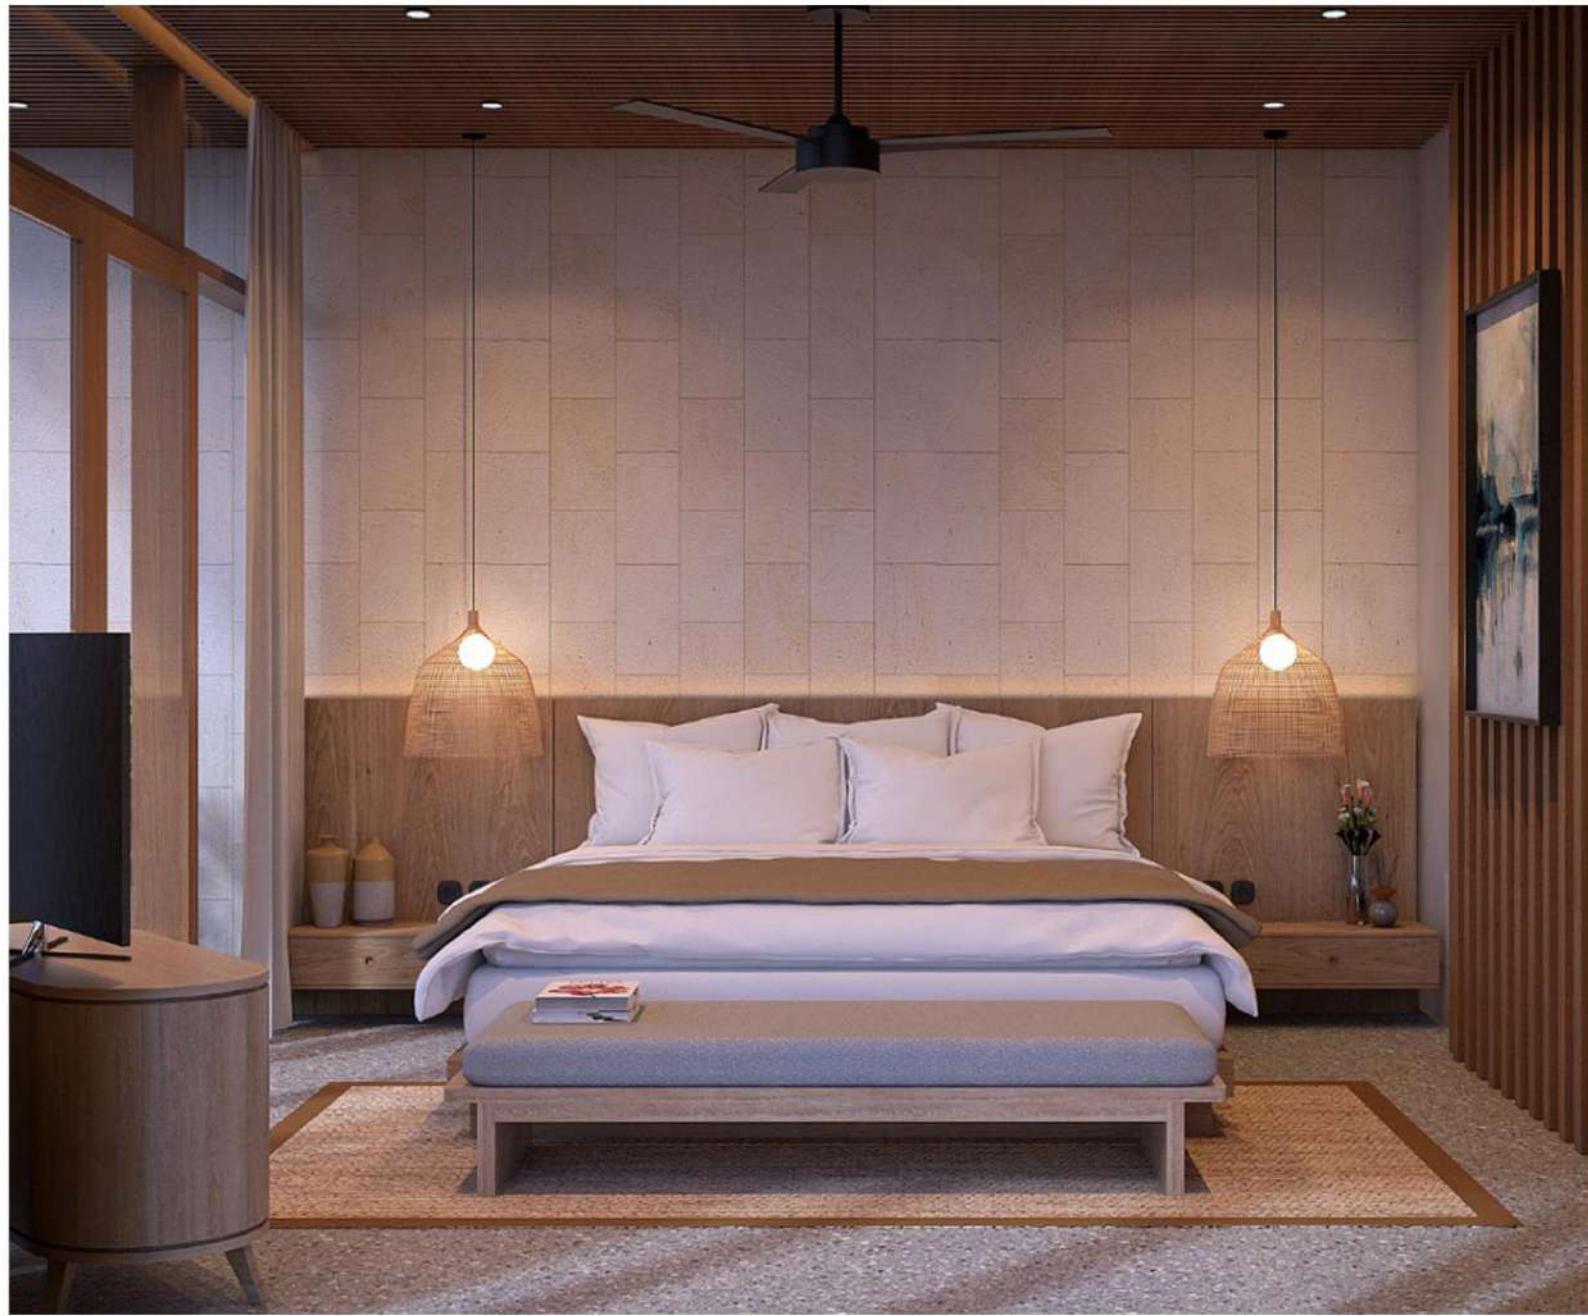



**TYPE  
PERMATA**



