



prime360.id
Digital Sales Consultant & Partner

Greenlot Riverside Villas

TAHAP 4

Strategic Location


5 Menit ke Pantai Pererenan

7 Menit ke Pantai Batubolong

10 Menit ke La Brisa Beach Club

15 Menit ke Fins Beach Club

15 Menit ke Atlas Bali

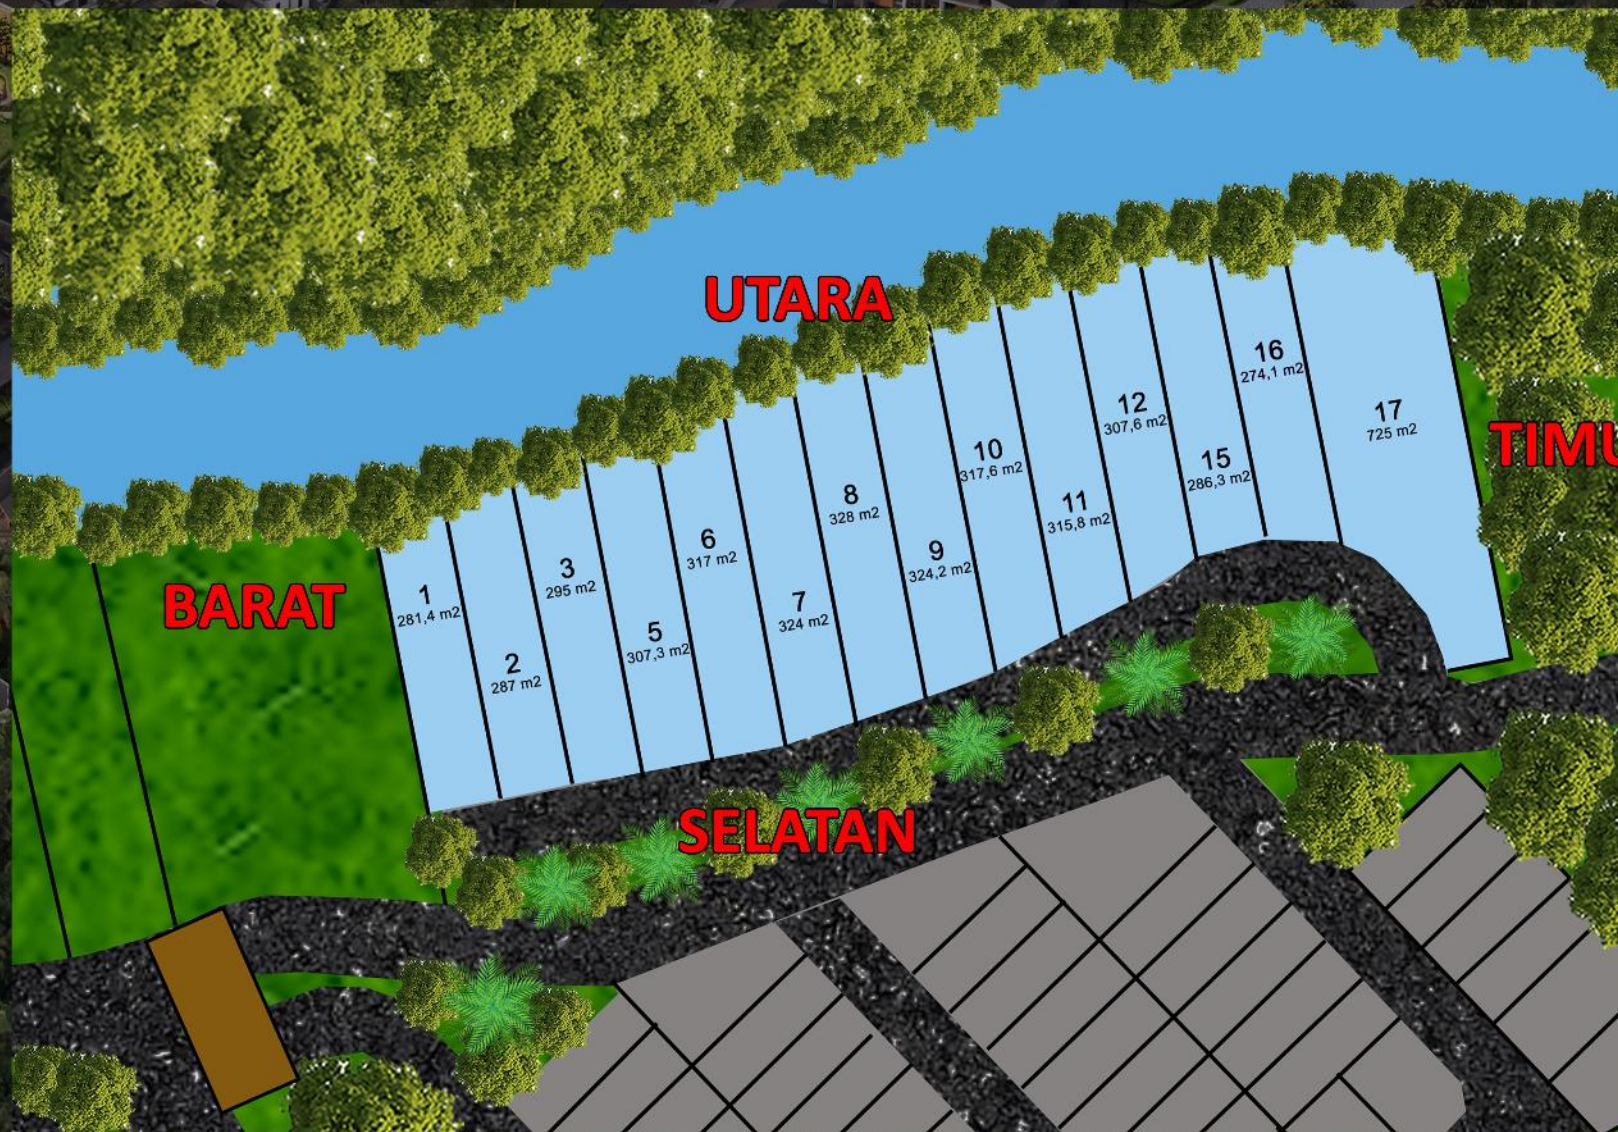

BLOCKPLAN



TIPE ALSTONIA



Land
274 m²



Building
240 m²



3 + 1 Bedroom



3 + 1 Bathroom



Pool




3 Floor



Fully Furnished
(Non Electronic)

GROUND FLOOR

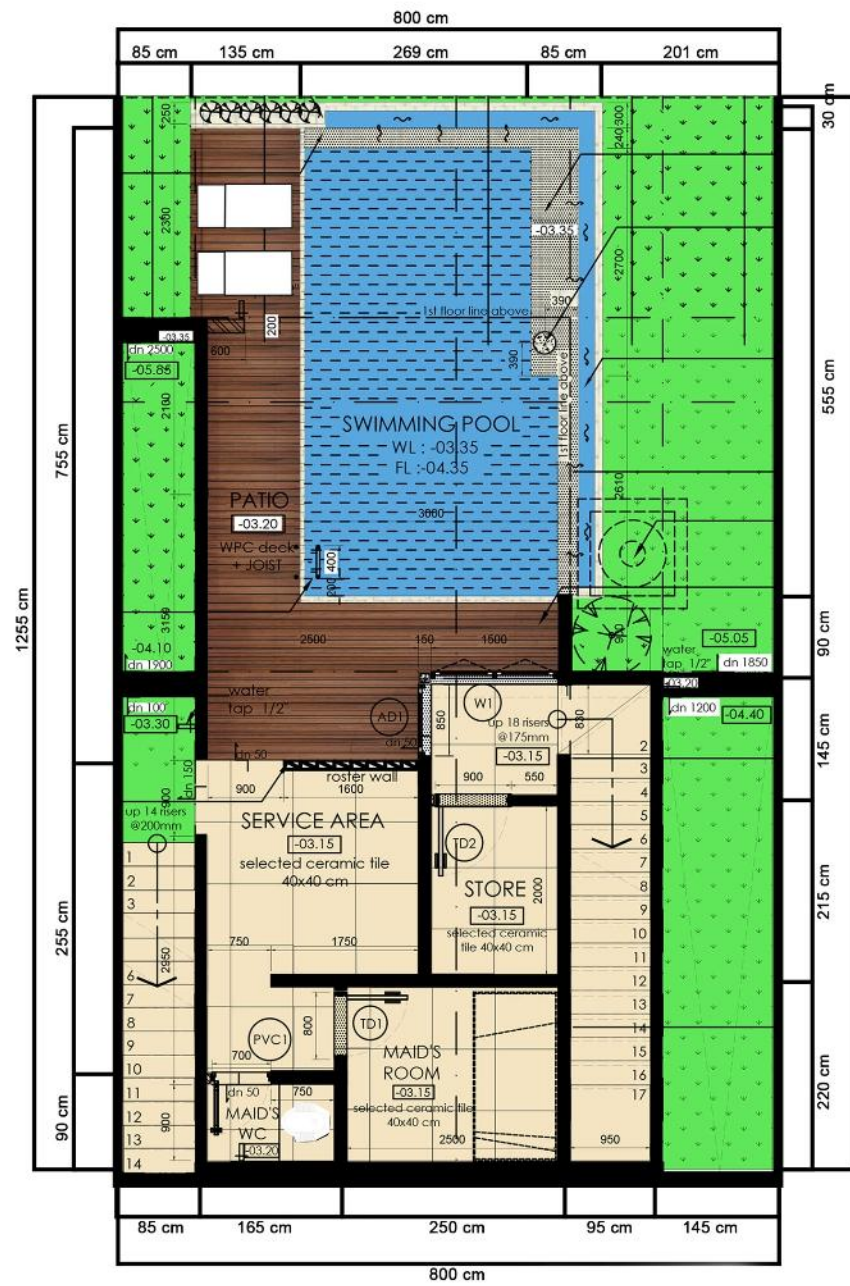

LANTAI 1




LANTAI 2




LAYOUT
TIPE ALSTONIA


prime360.id
Digital Sales Consultant & Partner

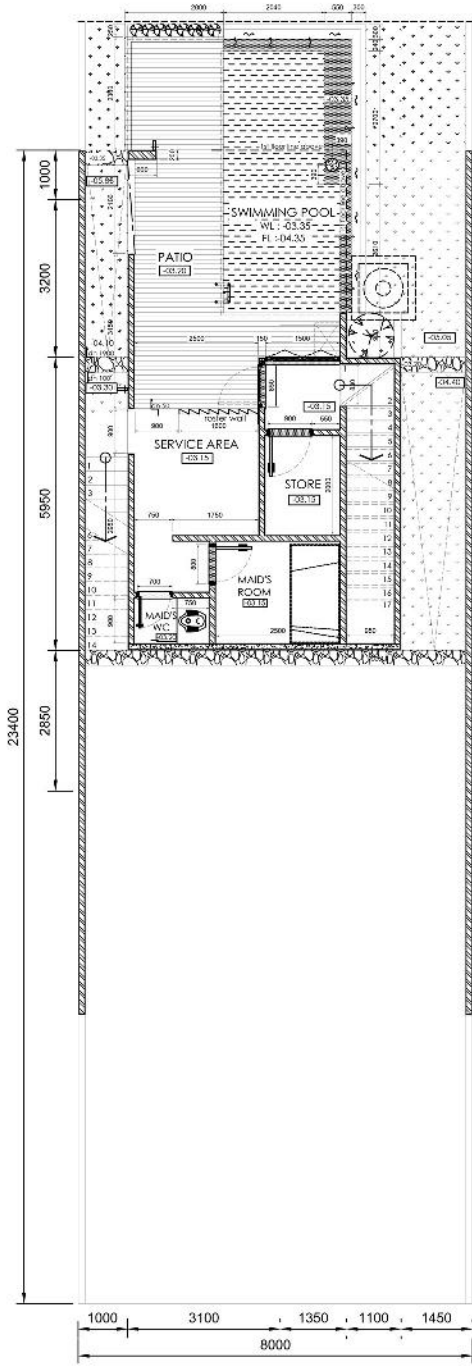

GROUND FLOOR PLAN
SCALE 1:100

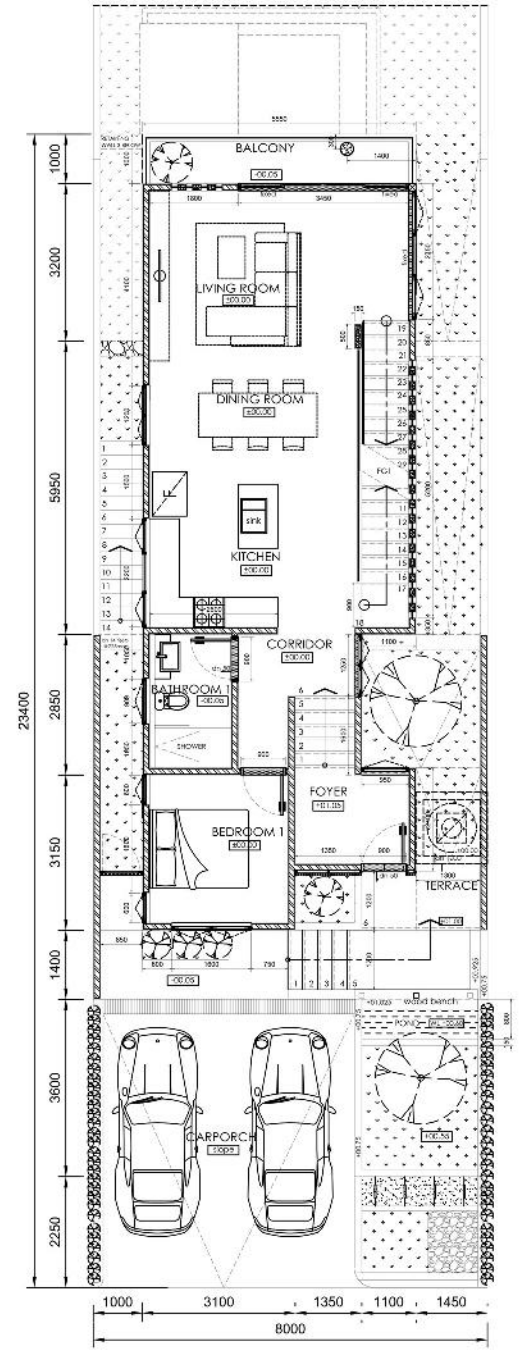

1ST FLOOR PLAN
SCALE 1:100

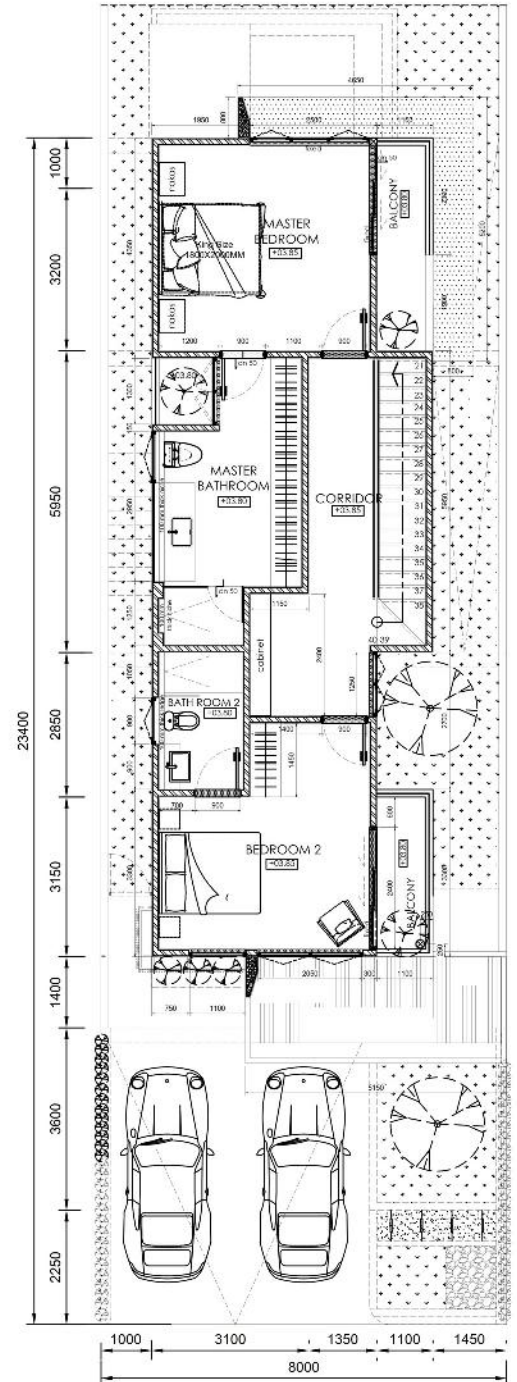

2ND FLOOR PLAN
SCALE 1:100



**TIPE ALSTONIA
GREENLOT RIVERSIDE**



**TIPE ALSTONIA
GREENLOT RIVERSIDE**



TIPE ALSTONIA
GREENLOT RIVERSIDE



**TIPE ALSTONIA
GREENLOT RIVERSIDE**



**TIPE ALSTONIA
GREENLOT RIVERSIDE**



**TIPE ALSTONIA
GREENLOT RIVERSIDE**



TIPE ALSTONIA
GREENLOT RIVERSIDE